


Ceridwen First Floor

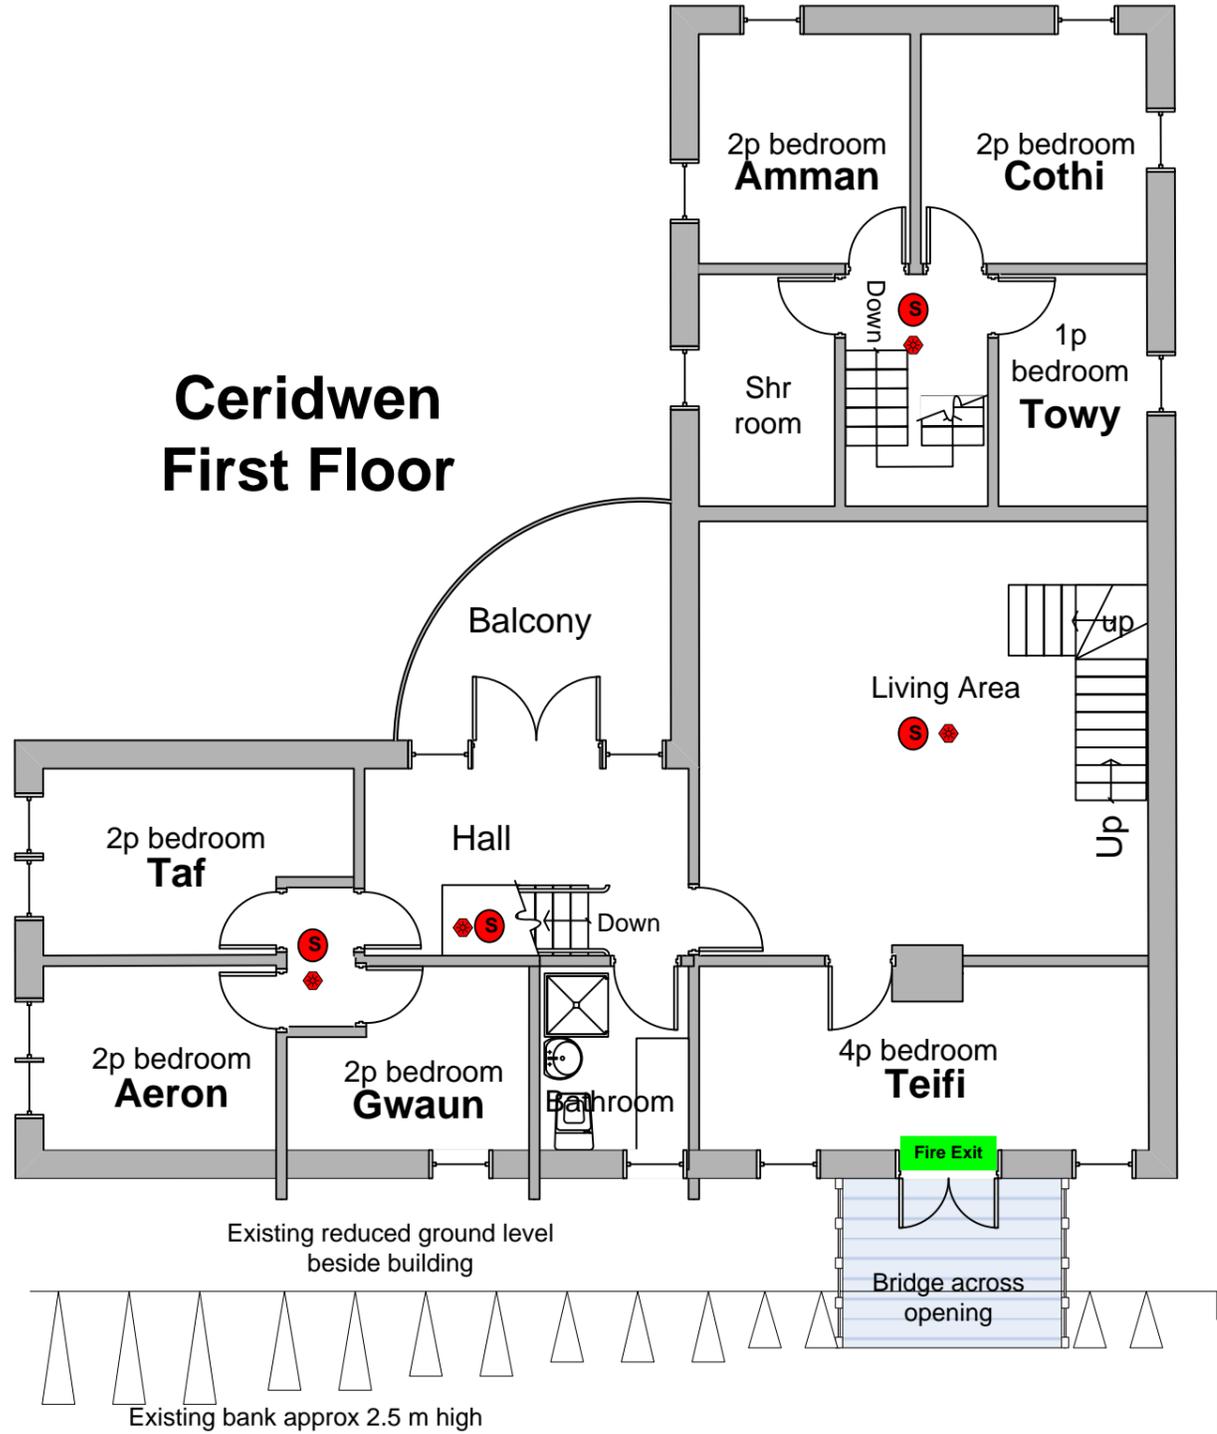

- e Fire extinguisher
- ♦ Emergency light
- S Smoke Alarms
- Fire Exit Fire Exit Signs

Ceridwen Floor Plan

Scale 1:100 @A3

Ceridwen Ground Floor

